

32

BRINKBURN

STREET

SPECULATIVE DESIGNS BY:
JESSICA BURNAM

Synopsis

“32 Brinkburn Street focuses on a terraced home in Manchester, England and compares the lives of its inhabitants in 1931 with those in 2011 ... As the drama unfolds, we see the parallels and contrasts between the families across two very different eras within the same house in Manchester. Before long, the legacy of a dark secret emerges, which has affected all involved”

- BBC

Genre:

Mystery

Themes:

Political, Societal, & Economic Struggles

Dysfunctional Relationships

Insiders vs. Outsiders

Unknown / Mystery

Human Sexuality

Violence / Crime


Family



32 BRINKBURN
STREET

MOOD

JESSICA BURNAM

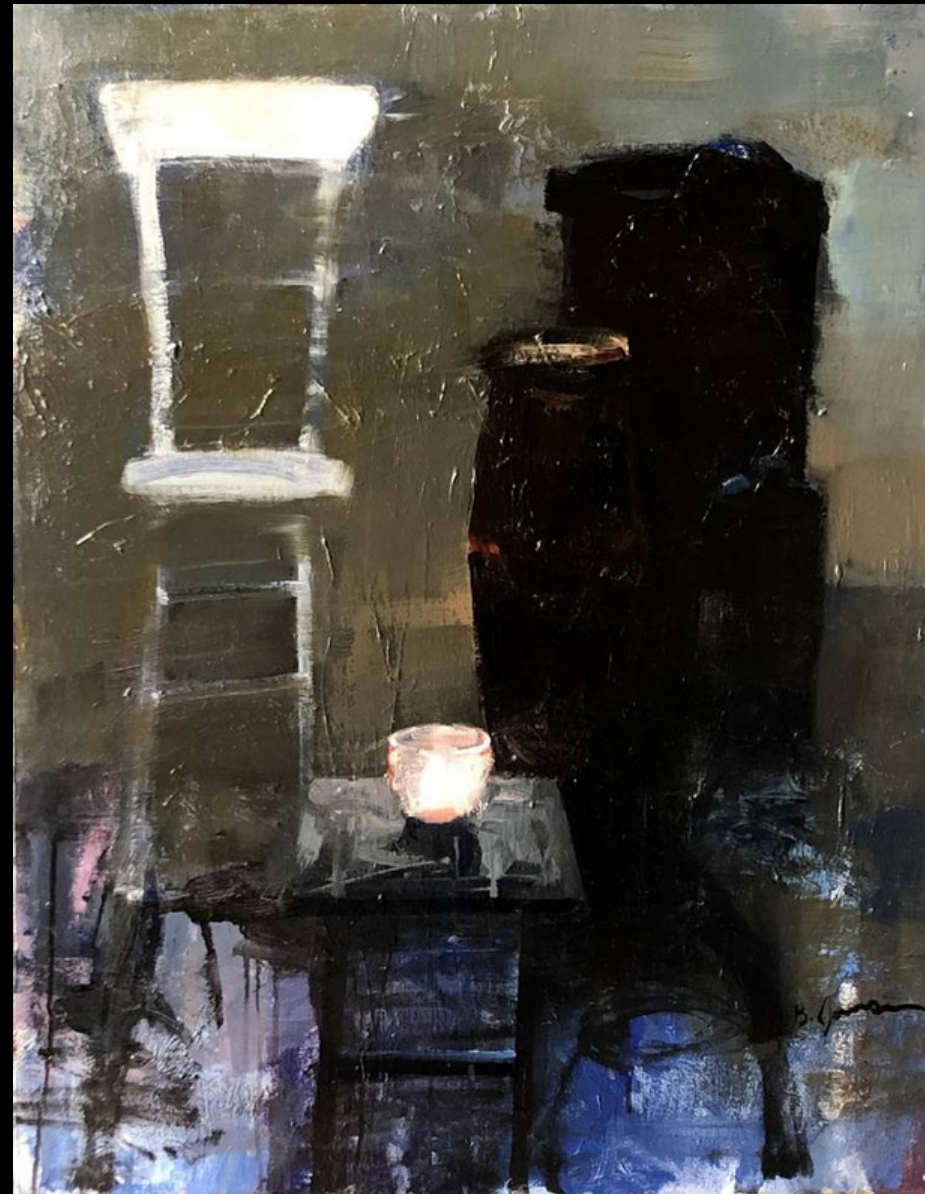



Manchester, England

1931

2011



1931

Mother to Gracie
Shrewd
Critical



ELIZABETH

Wife & Mother
Empathetic
Unfulfilled
Unhappy



GRACIE

Husband & Father
Working Man
Butcher
Drunk
Gambler
Jealous
Temper



WALTER

SID



Younger Daughter
Inquisitive
Outsider
Irish
Political
Polite
Mysterious



NORA



VIOLET

Older Daughter
Rebellious
Promiscuous

2011



Gracie's Grandson
Ellie's Father
Sentimental
Dementia
Child-like



FRANK



NICK

Husband to Ellie
Father to Poppy
Web Developer
Stressed



ELLIE

Nick's 2nd Wife
Frank's Daughter



POPPY

Nick's Daughter
Coming of Age
Seeking
Independence



PERMANENT SET

1931


MANCHESTER ROW HOUSE

32 BRINKBURN
STREET

HOUSE (1931)
Look & Feel

JESSICA BURNAM



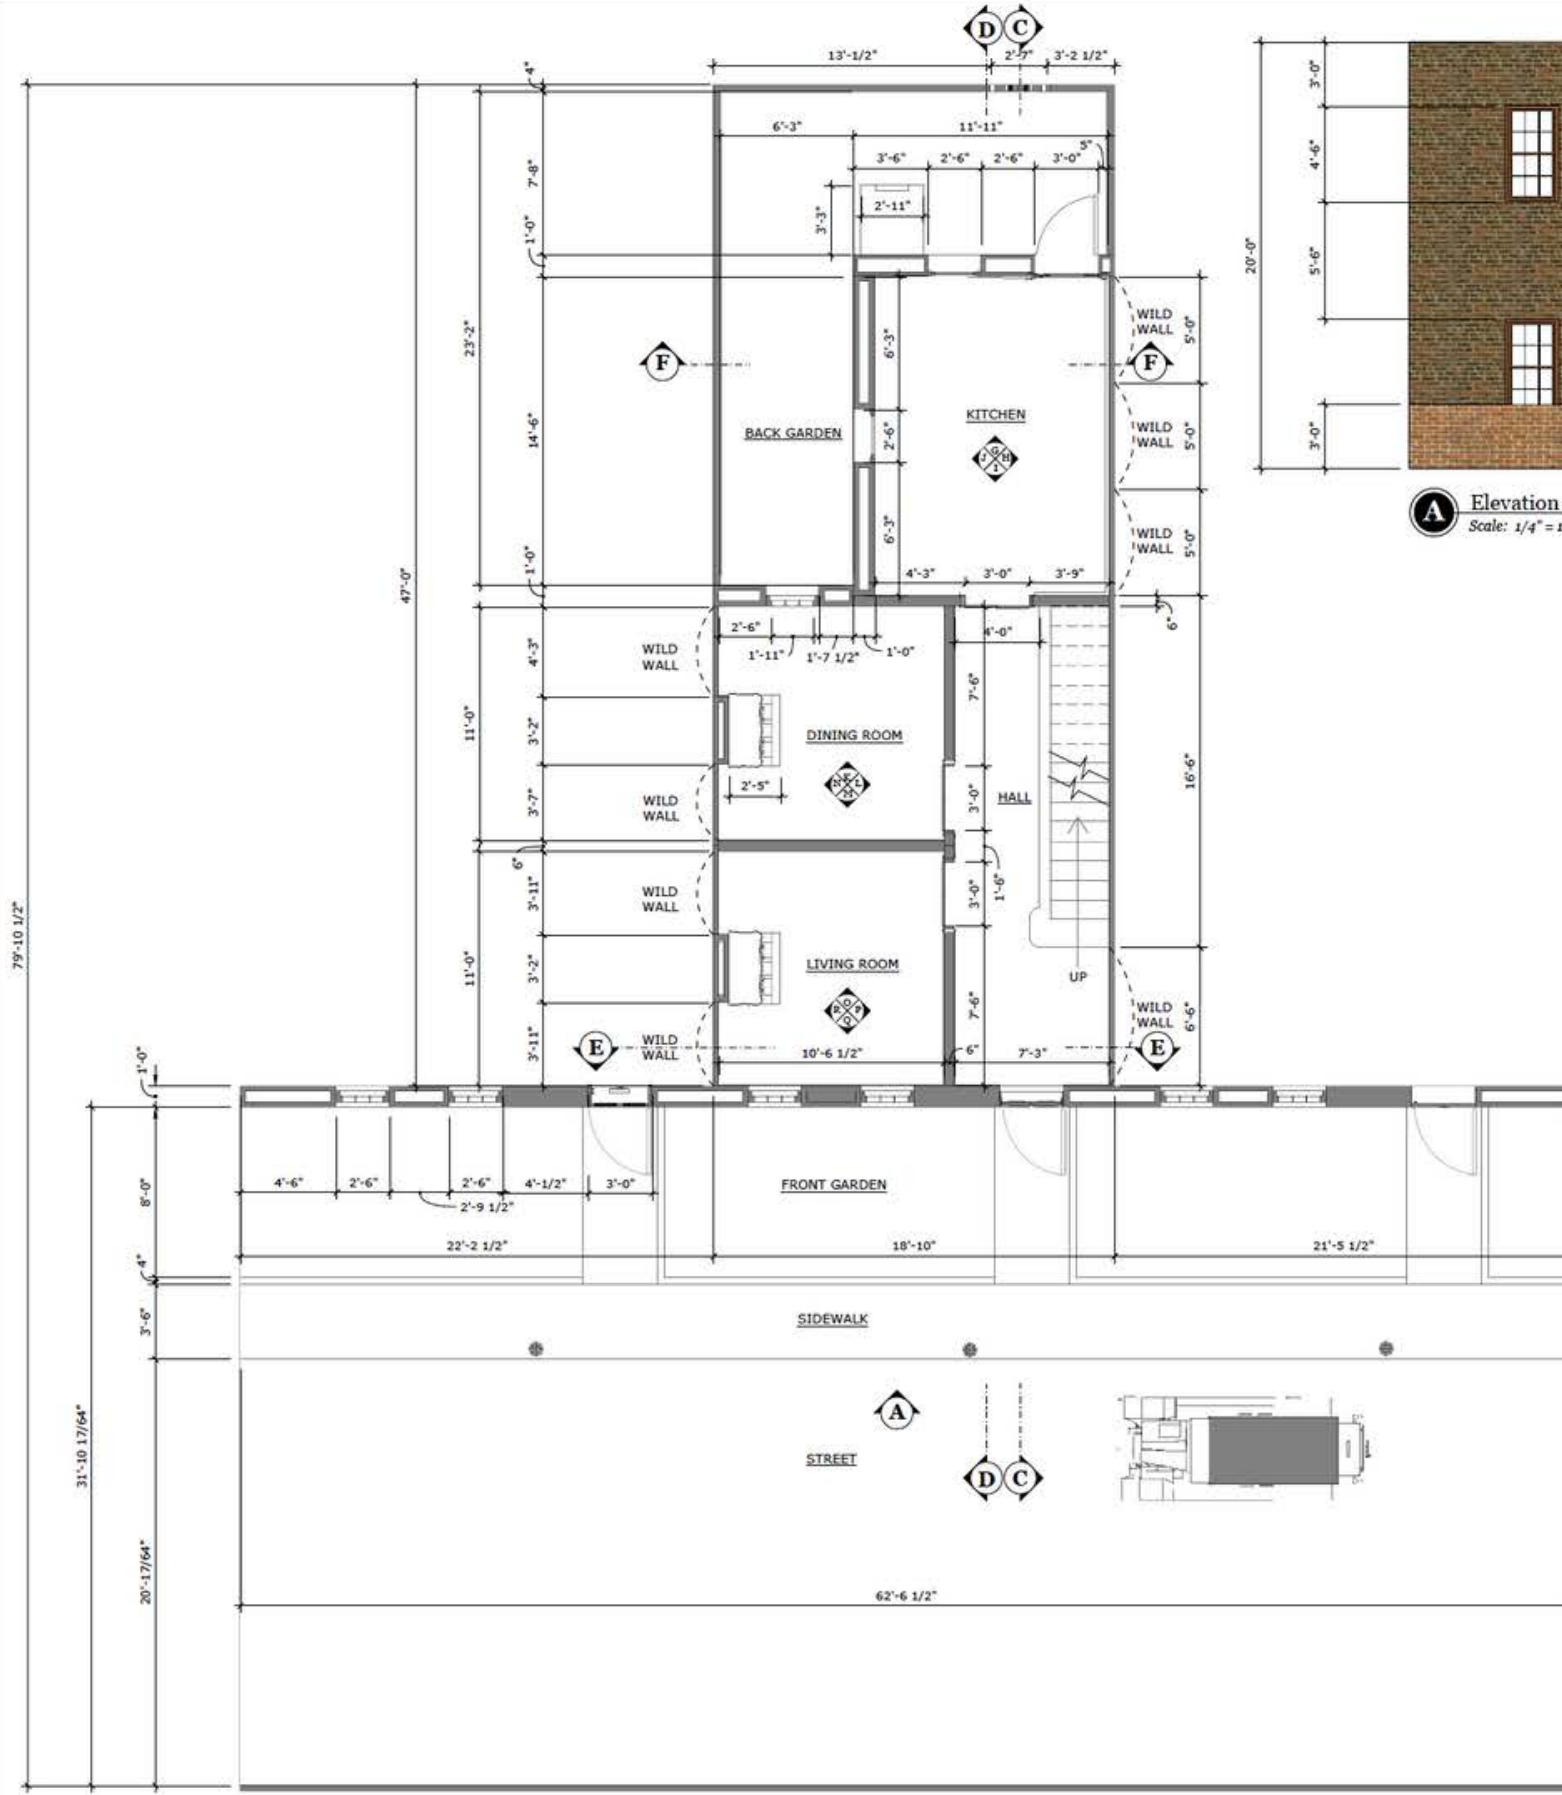

A Elevation - House Front
Scale: 1/4" = 1'-0"



B Elevation - House Back
Scale: 1/4" = 1'-0"



3-D View
Scale: 3/16" = 1'-0"



32 BRINKBURN ST.		Production Designer: Jessica Burnam
SET NAME	1930 HOUSE	SHEET 1
DRAWING TITLE	FLOOR PLAN & ELEVATIONS - 1930 HOUSE	SCALE 1/4" = 1'-0"
LOCATION / STAGE	WARNER BROTHERS / STAGE 22	SHEET 1
DRAWN BY	JESSICA BURNAM	OF 6
APPROVED	DATE: 5/8/23	




C Section
Scale: 1/4" = 1'-0"




D Section
Scale: 1/4" = 1'-0"



E Section
Scale: 1/4" = 1'-0"

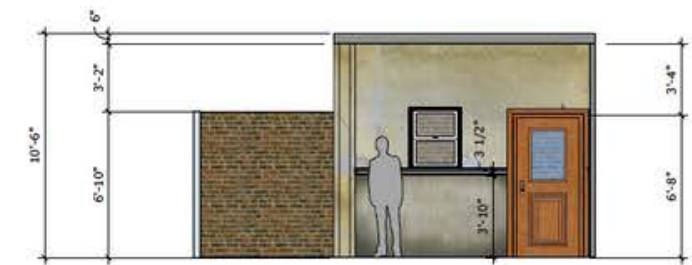

F Section
Scale: 1/4" = 1'-0"





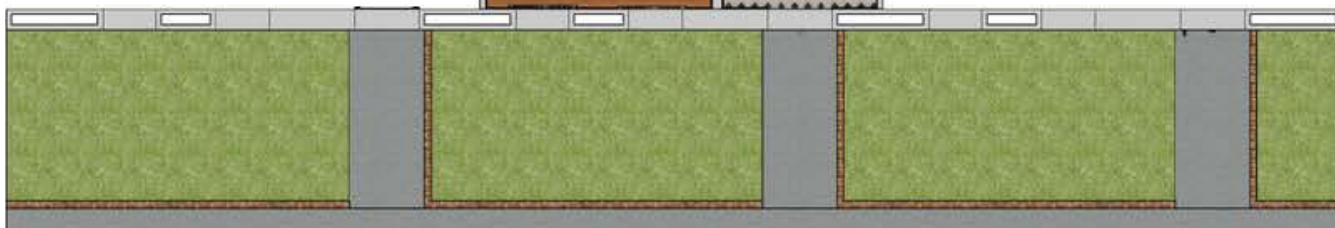


Set Dressing Plan
Scale: 1/4" = 1'-0"



32 BRINKBURN ST.
Production Designer:
Jessica Burnam

SET NAME	1930 HOUSE	SET #	1
DRAWING TITLE	FLOOR PLAN & ELEVATIONS - 1930 HOUSE	SCALE	1/4" = 1'-0"
LOCATION / STAGE	WARNER BROTHERS / STAGE 22	SHEET #	2
DRAWN BY	JESSICA BURNAM	OF	6
APPROVED		DATE	5/8/23

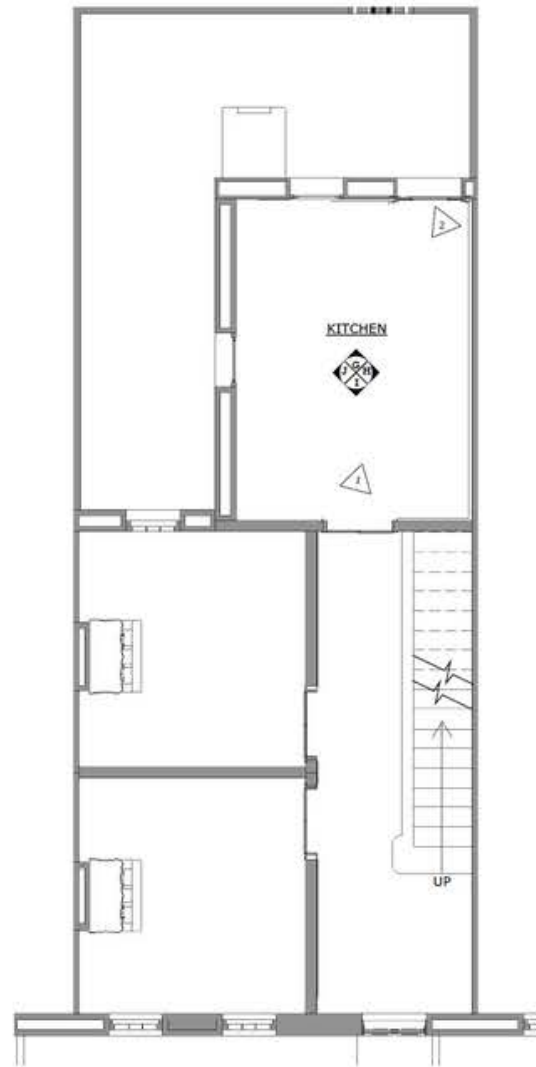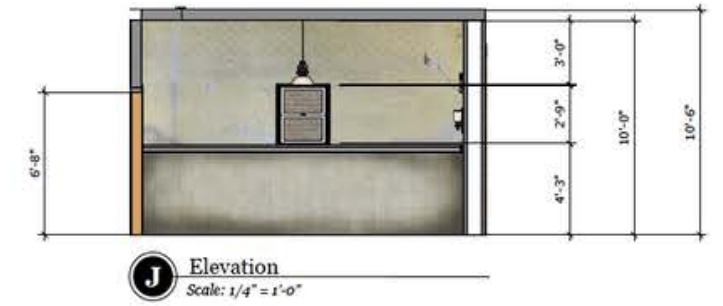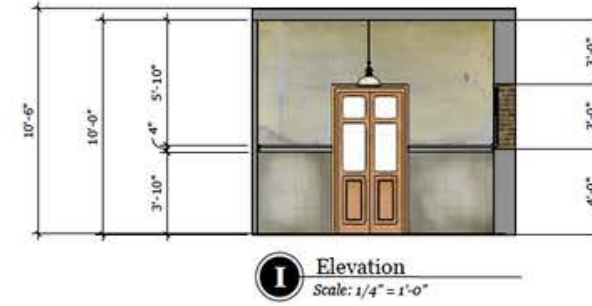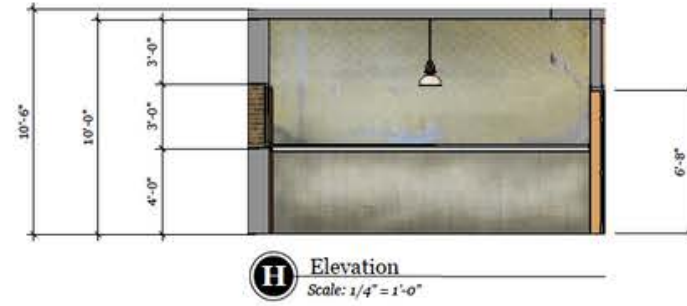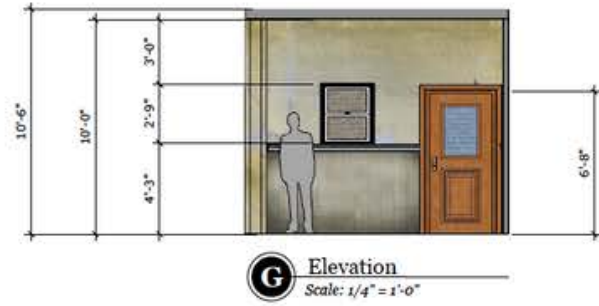

Camera Views
Scale: 1/4" = 1'-0"







Scene 1



Scene 2



32 BRINKBURN ST.		Production Designer: Jessica Burnam
SET NAME	1930 HOUSE	SHEET # 1
DRAWING TITLE	FLOOR PLAN & ELEVATIONS - 1930 HOUSE	SCALE 1/4" = 1'-0"
LOCATION / STAGE	WARNER BROTHERS / STAGE 22	SHEET # 3
DRAWN BY	JESSICA BURNAM	OF 6
APPROVED	DATE: 5/8/23	

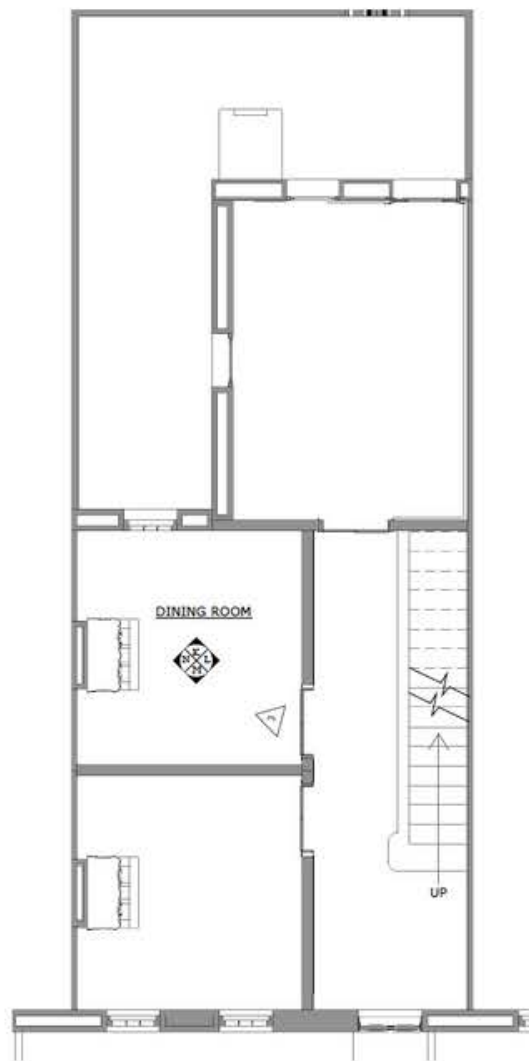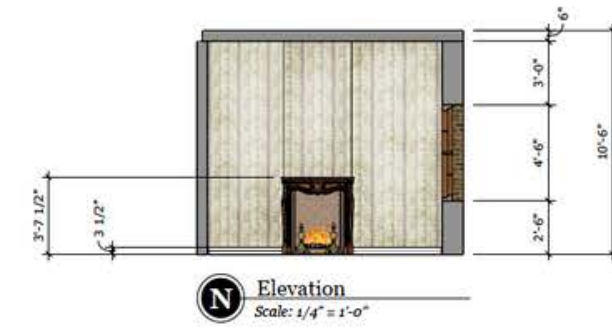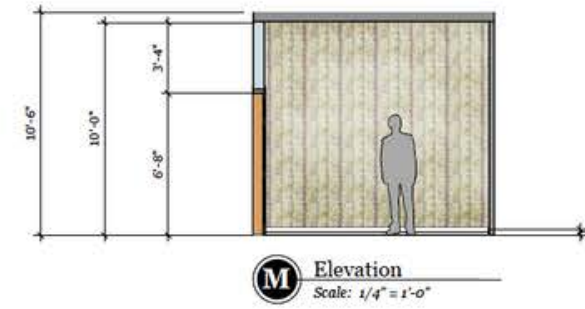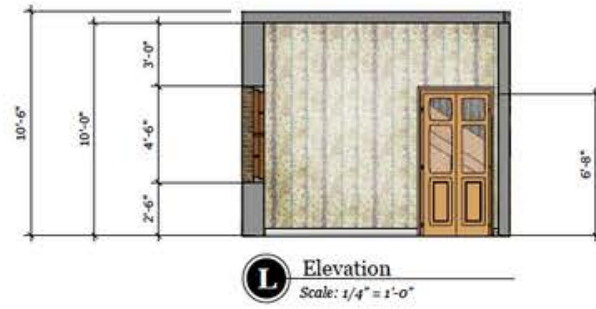


Camera Views
Scale: 1/4" = 1'-0"




Scene 3




32 BRINKBURN ST.		Production Designer: Jessica Burnam	
SET NAME	1930 HOUSE	SET #	1
DRAWING TITLE	FLOOR PLAN & ELEVATIONS - 1930 HOUSE	SCALE	1/4" = 1'-0"
LOCATION / STAGE	WARNER BROTHERS / STAGE 22	SHEET #	4
DRAWN BY	JESSICA BURNAM	OF	6
APPROVED	DATE: 5/8/23		

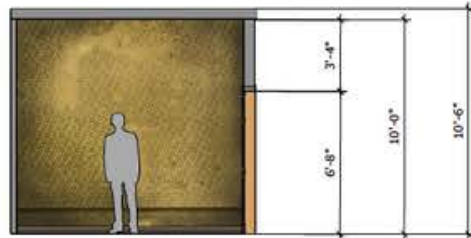

O Elevation
Scale: 1/4" = 1'-0"

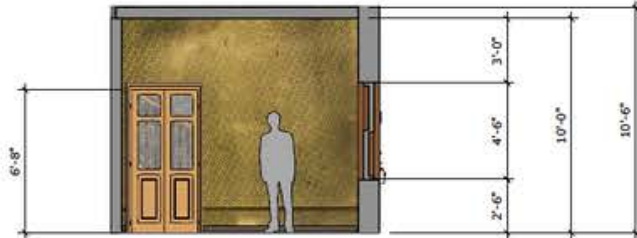


P Elevation
Scale: 1/4" = 1'-0"

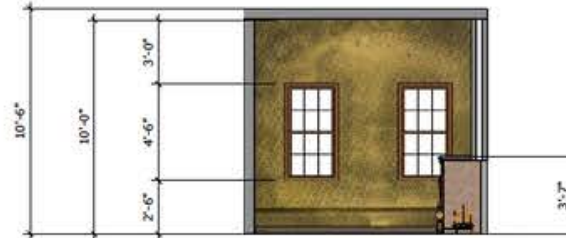

Q Elevation
Scale: 1/4" = 1'-0"



R Elevation
Scale: 1/4" = 1'-0"

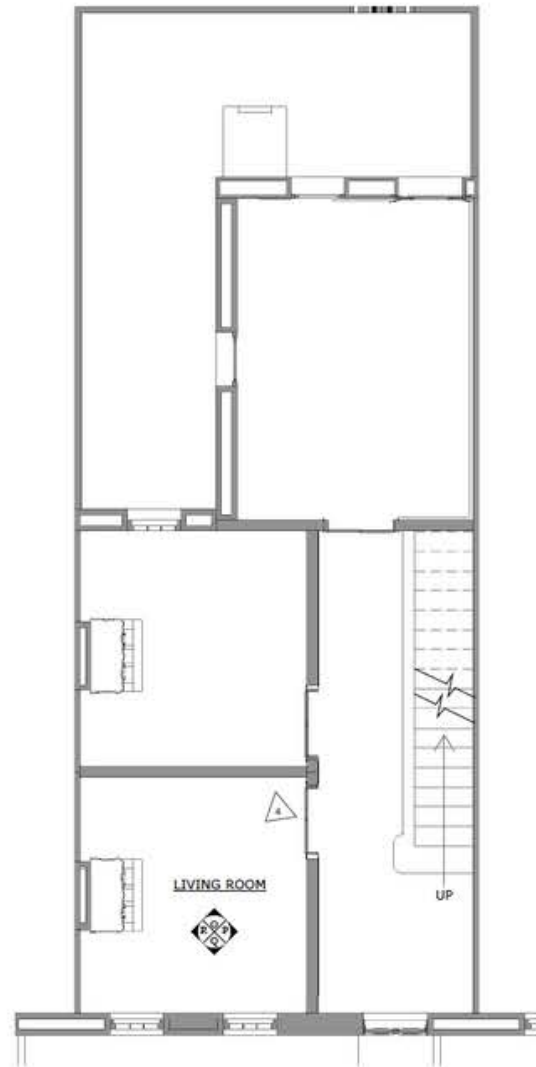

Camera Views
Scale: 1/4" = 1'-0"



Scene 4

32 BRINKBURN ST.		Production Designer: Jessica Burnam
SET NAME	1930 HOUSE	SET # 1
DRAWING TITLE	FLOOR PLAN & ELEVATIONS - 1930 HOUSE	SCALE 1/4" = 1'-0"
LOCATION / STAGE	WARNER BROTHERS / STAGE 22	SHEET # 5
DRAWN BY	JESSICA BURNAM	OF 6
APPROVED	DATE 5/8/23	






Scene 5



Scene 6

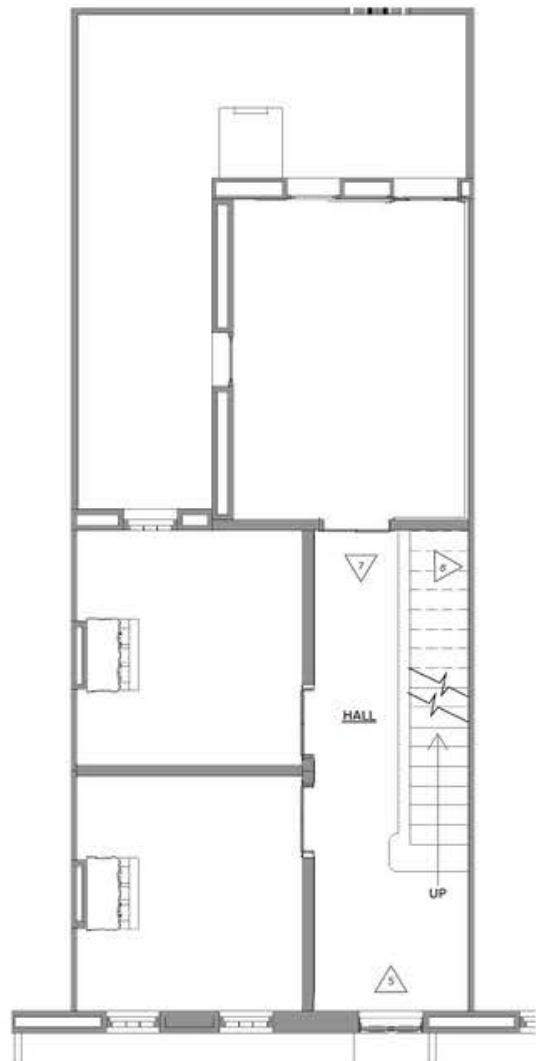

Camera Views
Scale: 1/4" = 1'-0"



Scene 7



32 BRINKBURN ST.		Production Designer: Jessica Burnam	
SET NAME:	1930 HOUSE	SET #	1
DRAWING TITLE:	FLOOR PLAN & ELEVATIONS - 1930 HOUSE	SCALE	1/4" = 1'-0"
LOCATION / STAGE:	WARNER BROTHERS / STAGE 22	SHEET #	6
DRAWN BY:	JESSICA BURNAM	OF	6
APPROVED:		DATE:	5/8/23



in progress...

32 BRINKBURN
STREET

HOUSE (1931)
Arrival Sequence

JESSICA BURNAM



32 BRINKBURN
STREET

HOUSE (1931)
Perspective Sketch with Lighting

JESSICA BURNAM



JESSICA BURNAM

SWING SET

2011



MANCHESTER ROW HOUSE

32 BRINKBURN STREET


HOUSE (2011)
Look & Feel

JESSICA BURNAM



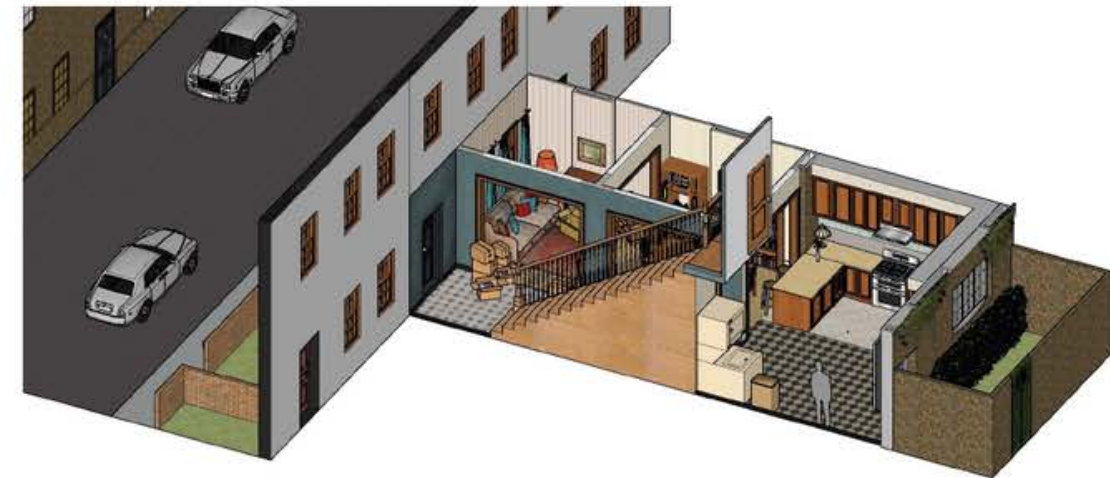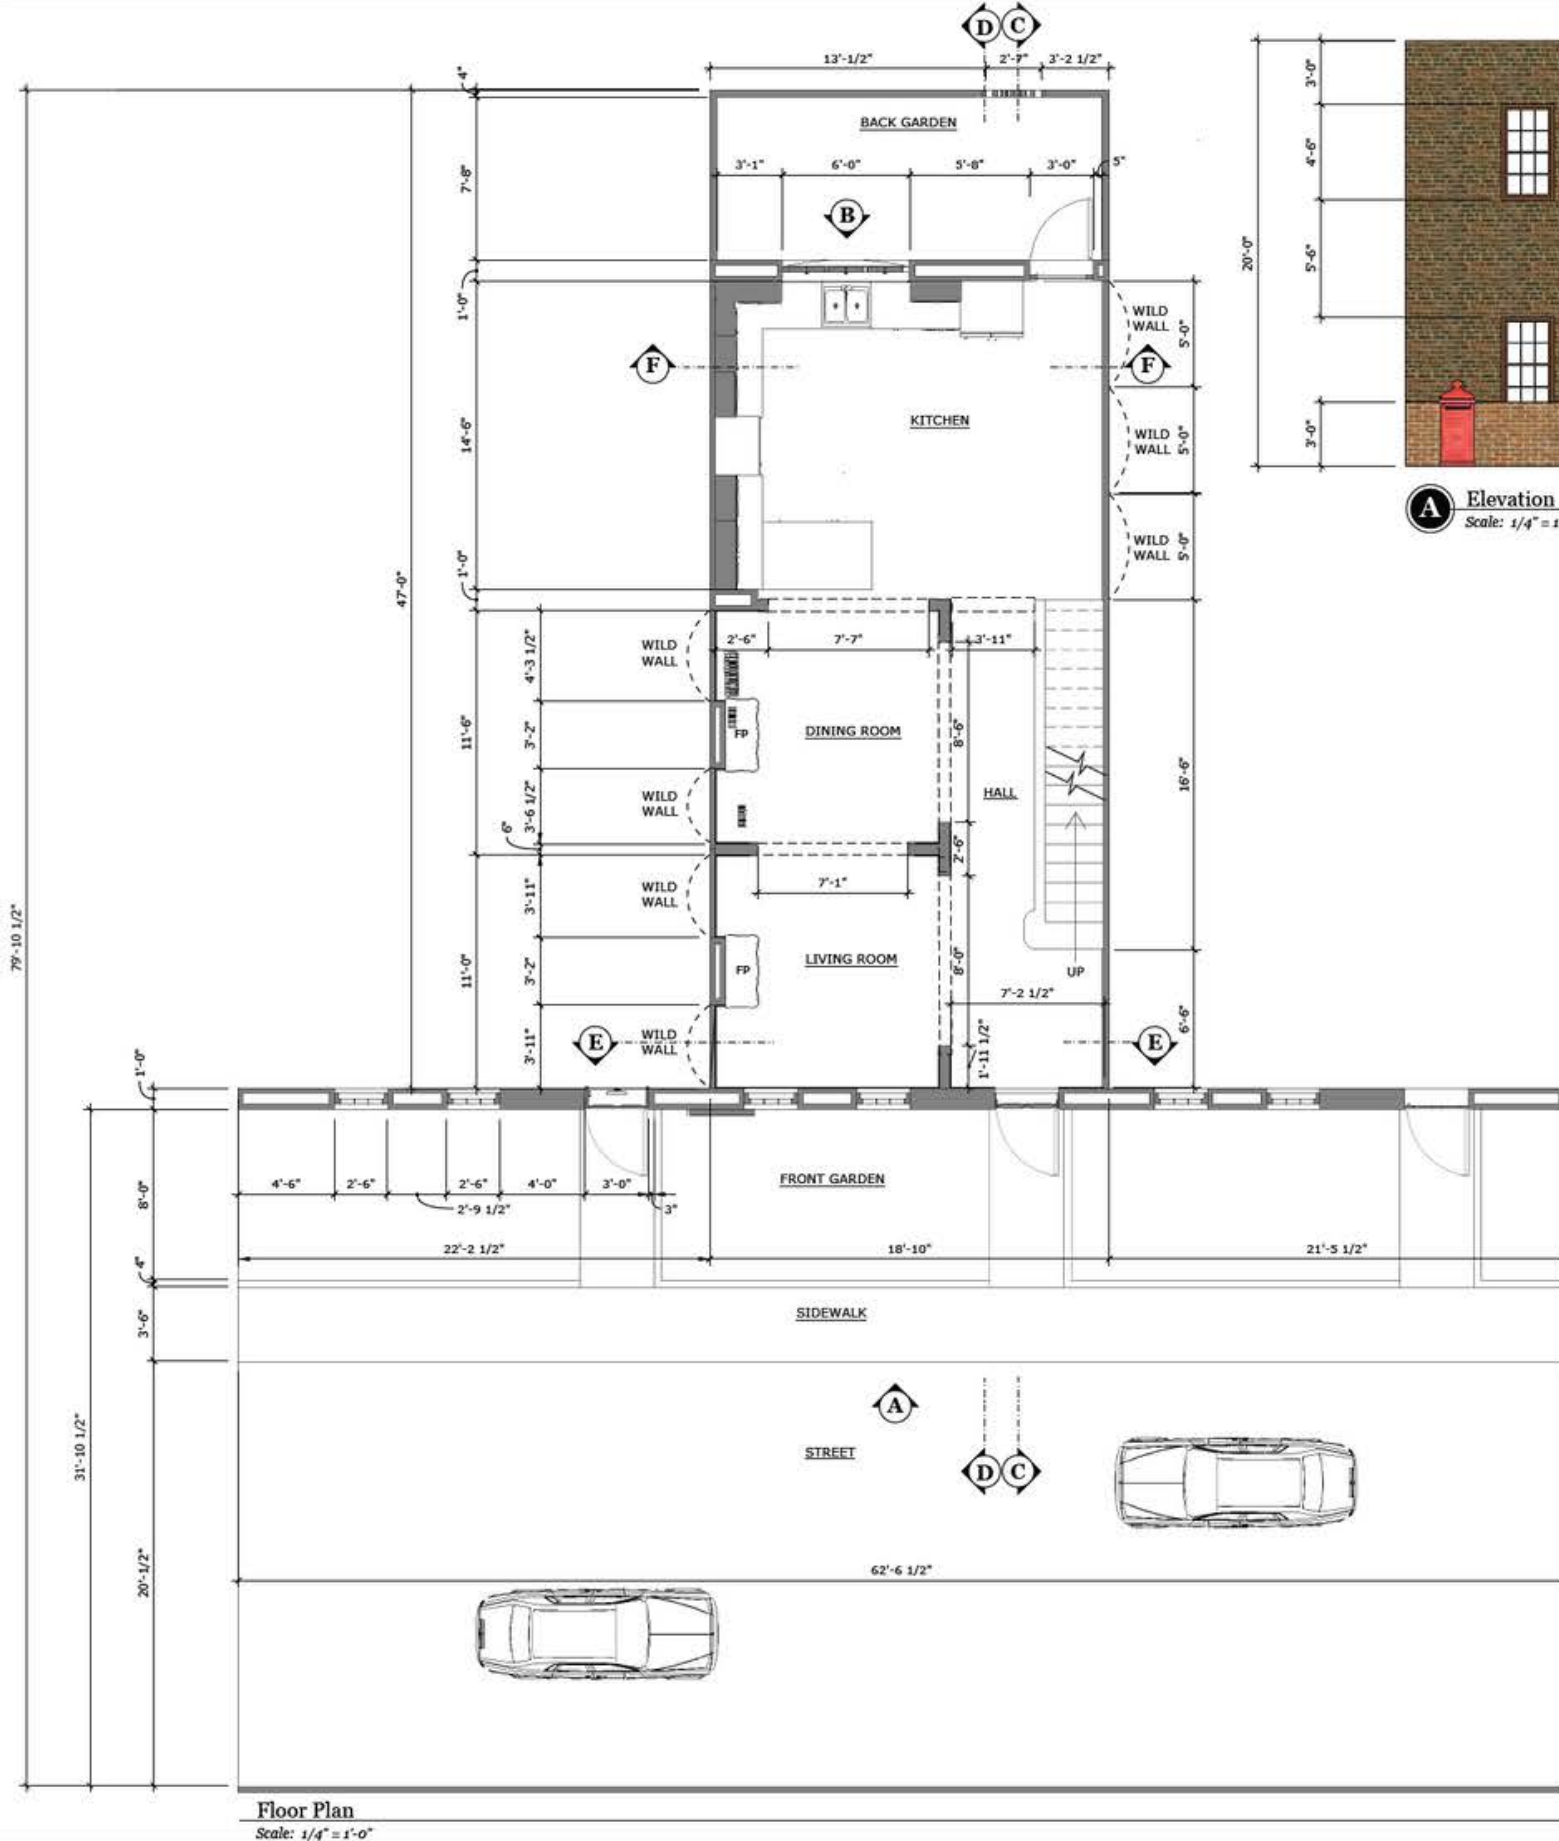




32 BRINKBURN ST.		Production Designer: Jessica Burnam
SET NAME	2011 HOUSE	SHEET # 2
DRAWING TITLE	FLOOR PLAN & ELEVATIONS - 2011 HOUSE	SCALE 1/4" = 1'-0"
LOCATION / STAGE	WARNER BROTHERS / STAGE 22	SHEET # 1
DRAWN BY	JESSICA BURNAM	OF 3
APPROVED	DATE: 5/8/23	

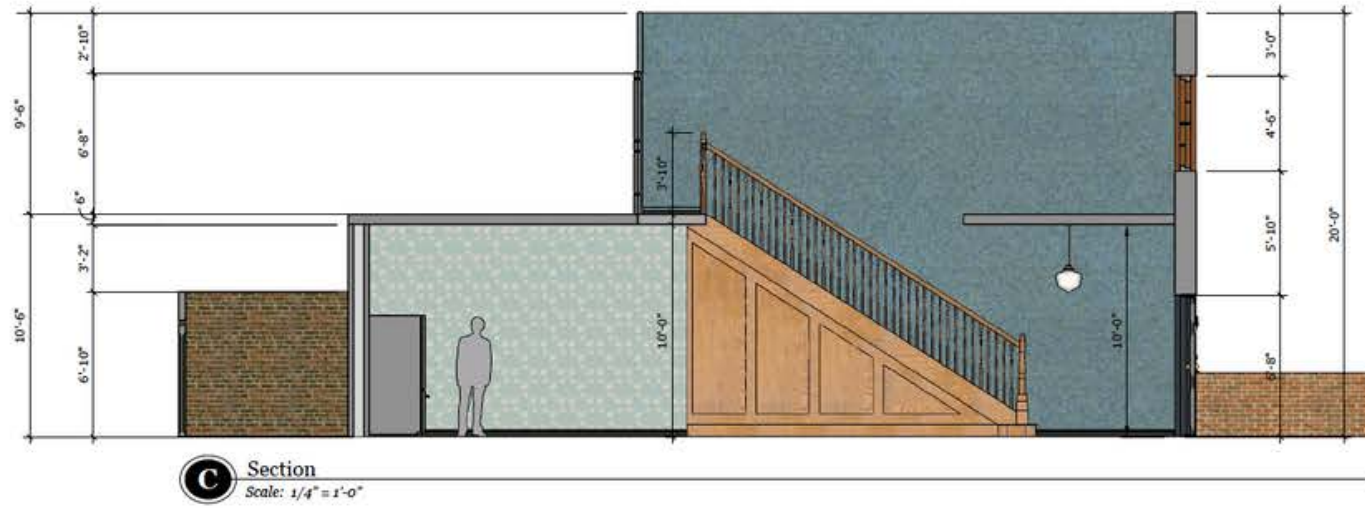

Set Dressing Plan
Scale: 1/4" = 1'-0"

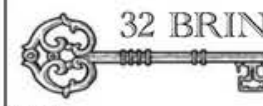

 32 BRINKBURN ST.		Production Designer: Jessica Burnam	
SET NAME	2011 HOUSE	SET #	2
DRAWING TITLE	FLOOR PLAN & ELEVATIONS - 2011 HOUSE	SCALE	1/4" = 1'-0"
LOCATION / STAGE	WARNER BROTHERS / STAGE 22	SHEET #	2
DRAWN BY	JESSICA BURNAM	OF	3
APPROVED		DATE	5/8/23

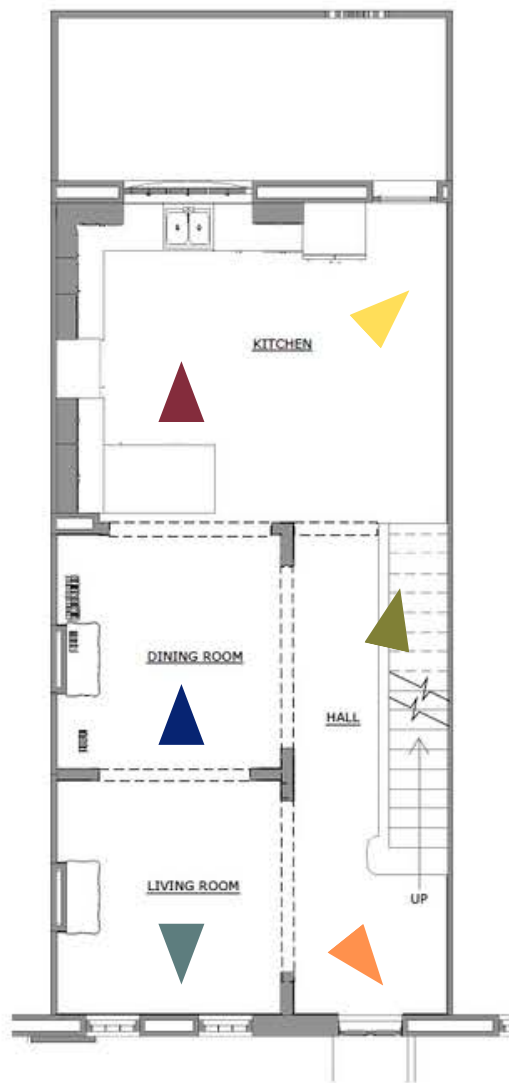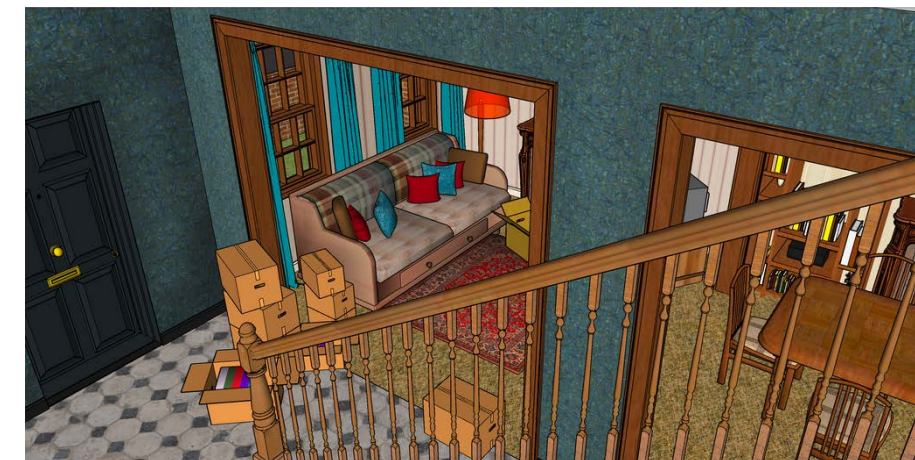

32 BRINKBURN ST.		
		Production Designer: Jessica Burnam
SET NAME	2011 HOUSE	SET # 2
DRAWING TITLE	FLOOR PLAN & ELEVATIONS - 2011 HOUSE	SCALE: 1/4" = 1'-0"
LOCATION / STAGE	WARNER BROTHERS / STAGE 22	SHEET # 3
DRAWN BY	JESSICA BURNAM	OF 3
APPROVED	DATE: 5/8/23	



32 BRINKBURN
STREET

HOUSE (2011)
Arrival Sequence


JESSICA BURNAM




32 BRINKBURN
STREET

HOUSE (2011)
Perspective Sketch with Lighting

JESSICA BURNAM

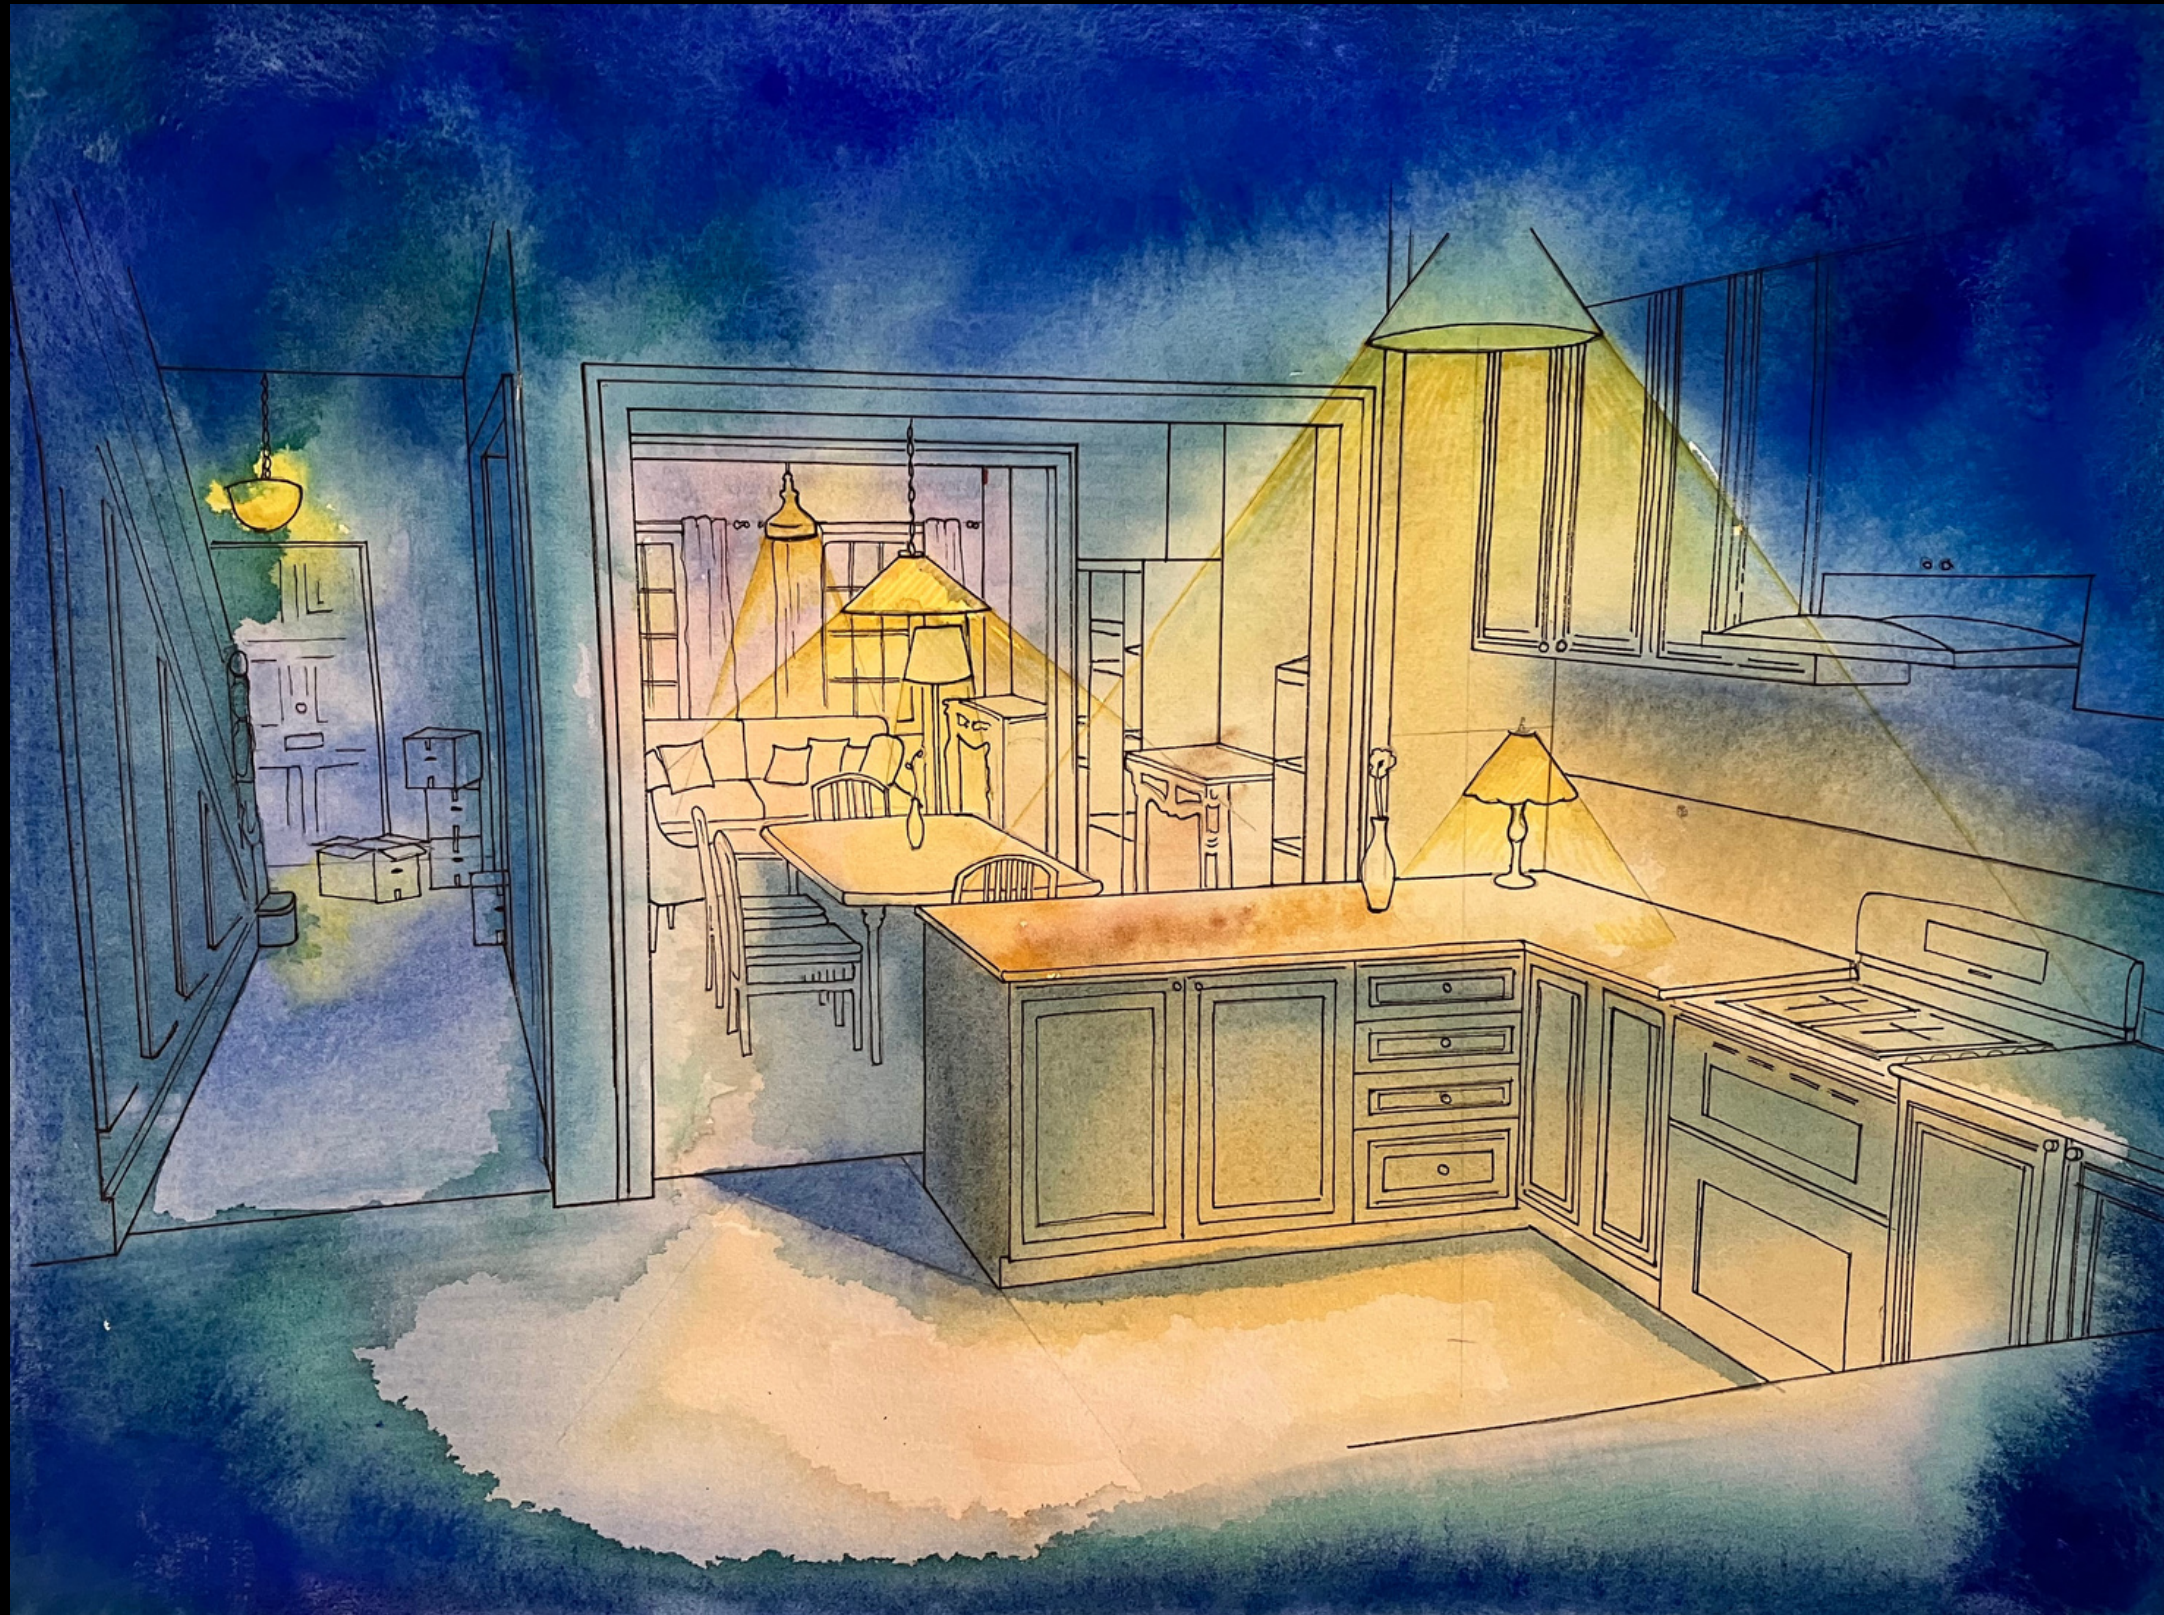


JESSICA BURNAM

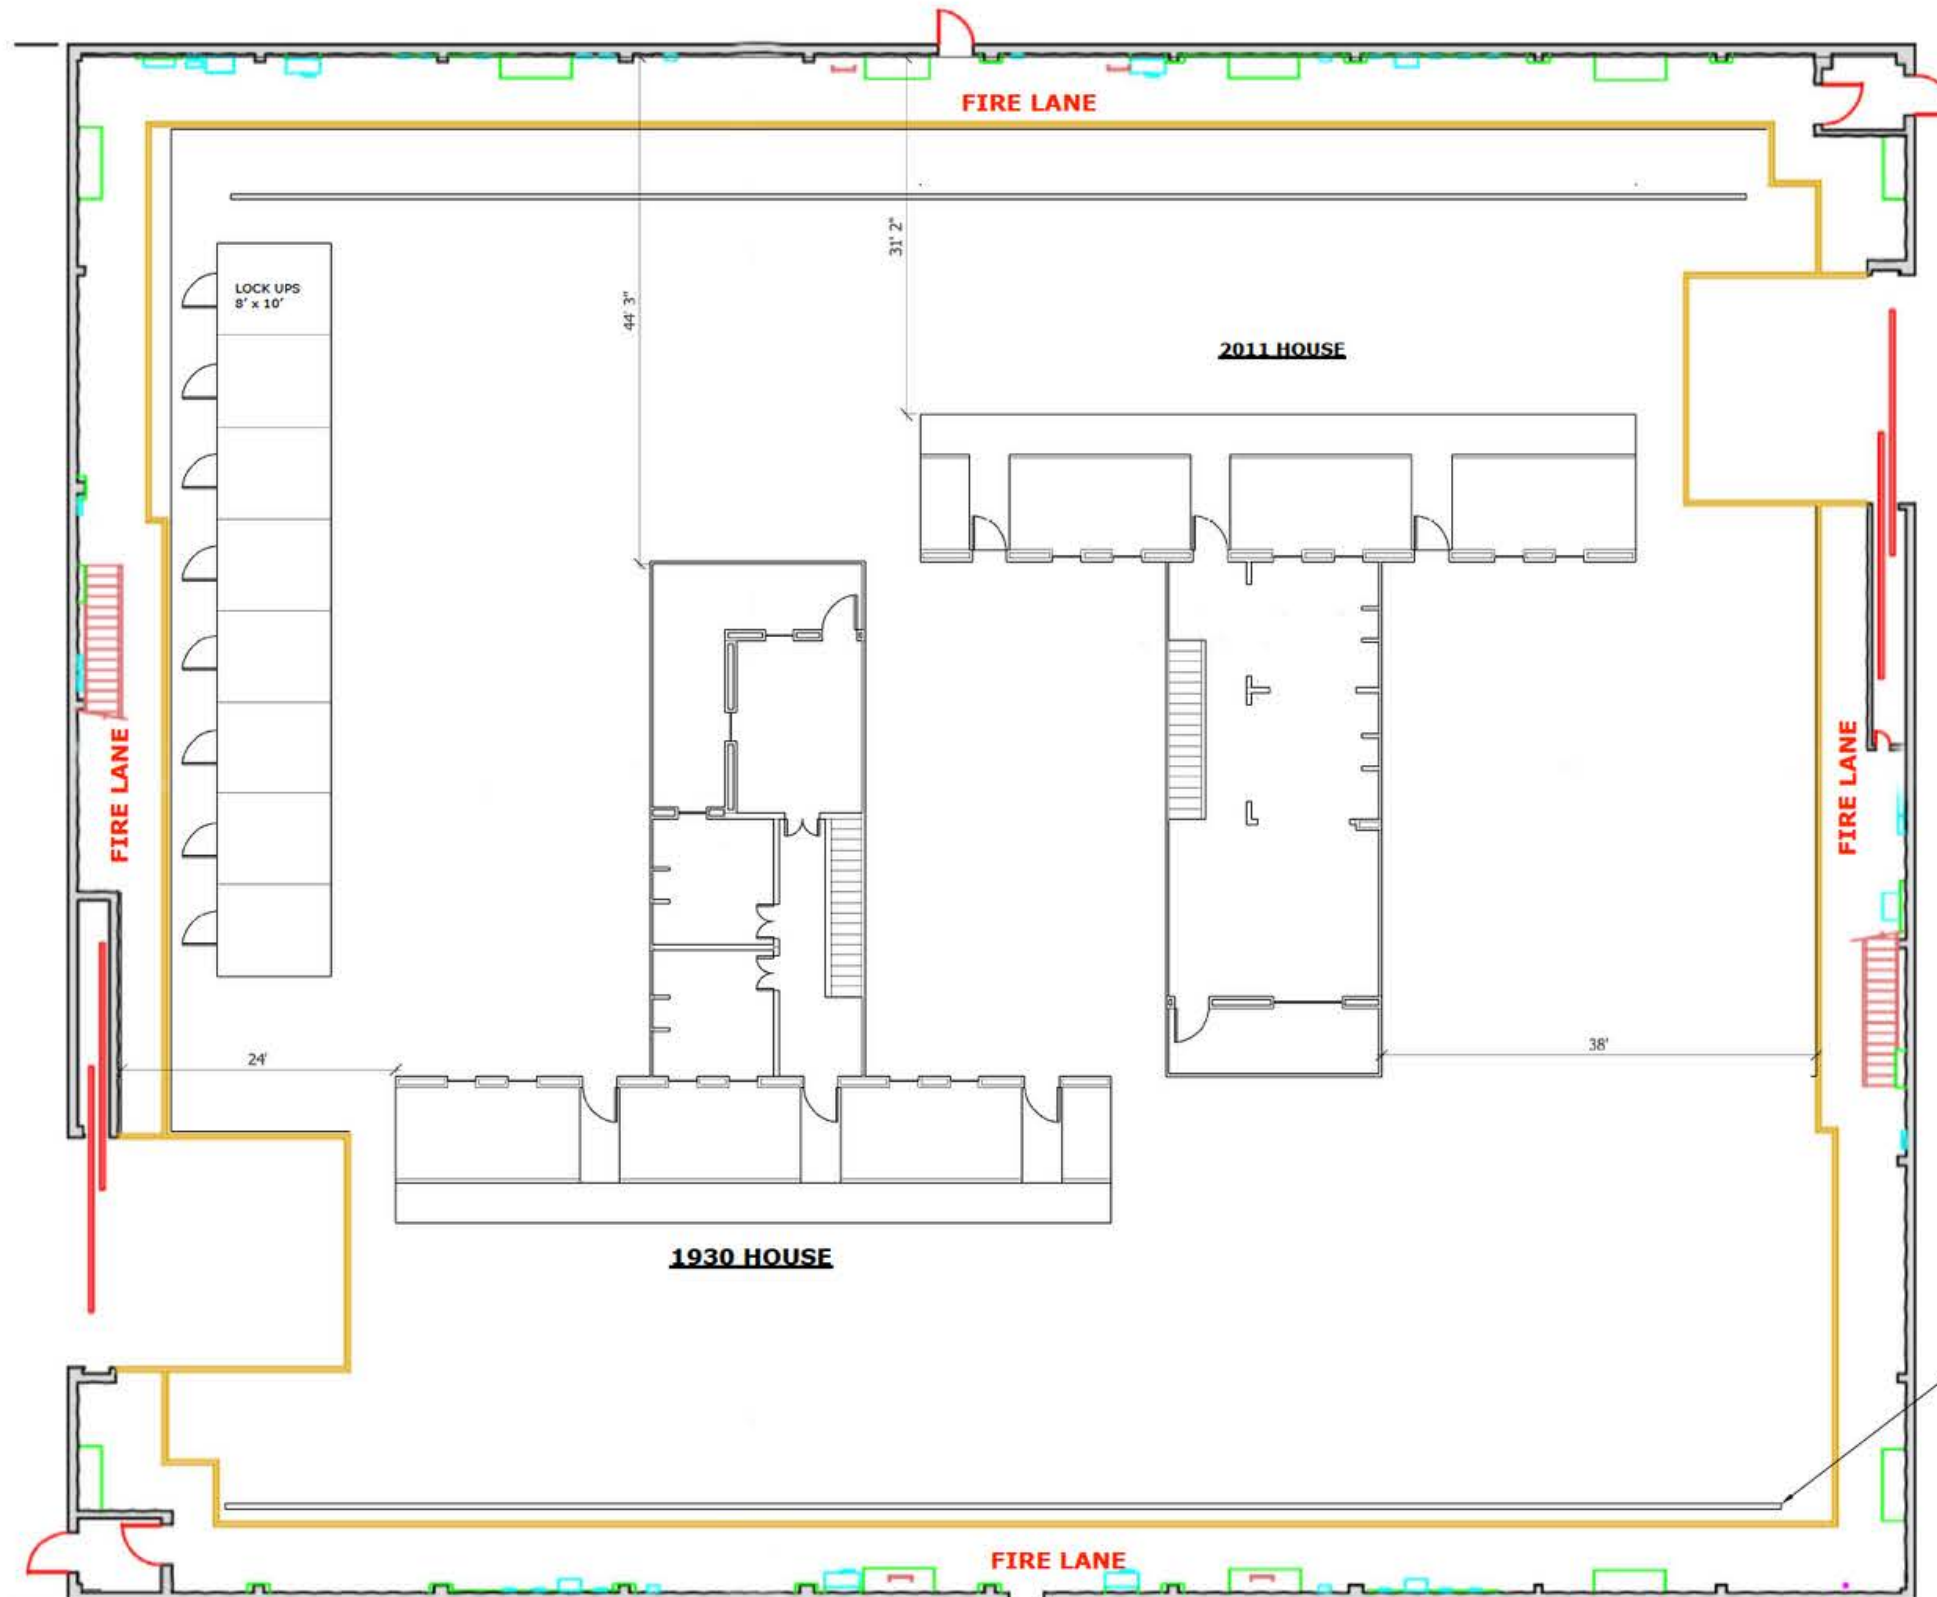

NOTE: JC Backings does not have an appropriate backing of row houses in either time period available - must work with them to collaborate on a new creation.
 Backing size (for each): 20' tall, 137' long




Soundstage Plan
 Scale: 1/8" = 1'-0"

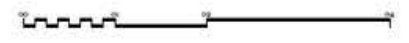

 32 BRINKBURN ST. Production Designer: Jessica Burnam			
SET NAME	1930 HOUSE & 2011 HOUSE	SET #	1 & 2
DRAWING TITLE	SOUNDSTAGE PLAN	SCALE	1/4" = 1'-0"
LOCATION / STAGE	WARNER BROTHER'S STUDIOS - STAGE 22	SHEET #	1
DRAWN BY	JESSICA BURNAM	OF	1
APPROVED		DATE	5/8/23

1930

2011

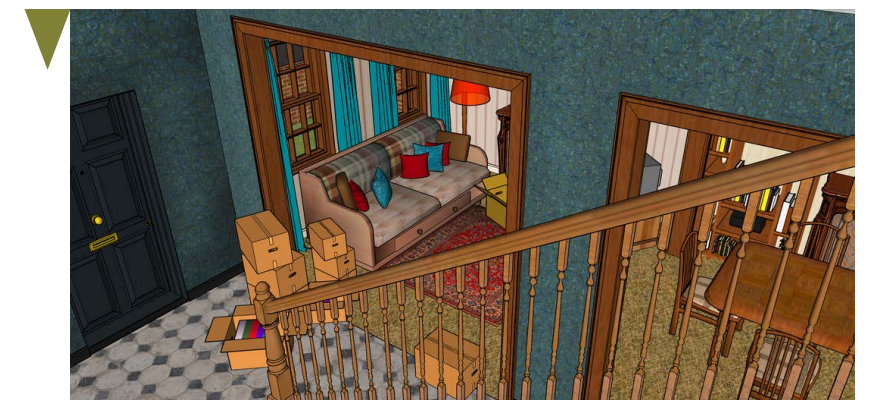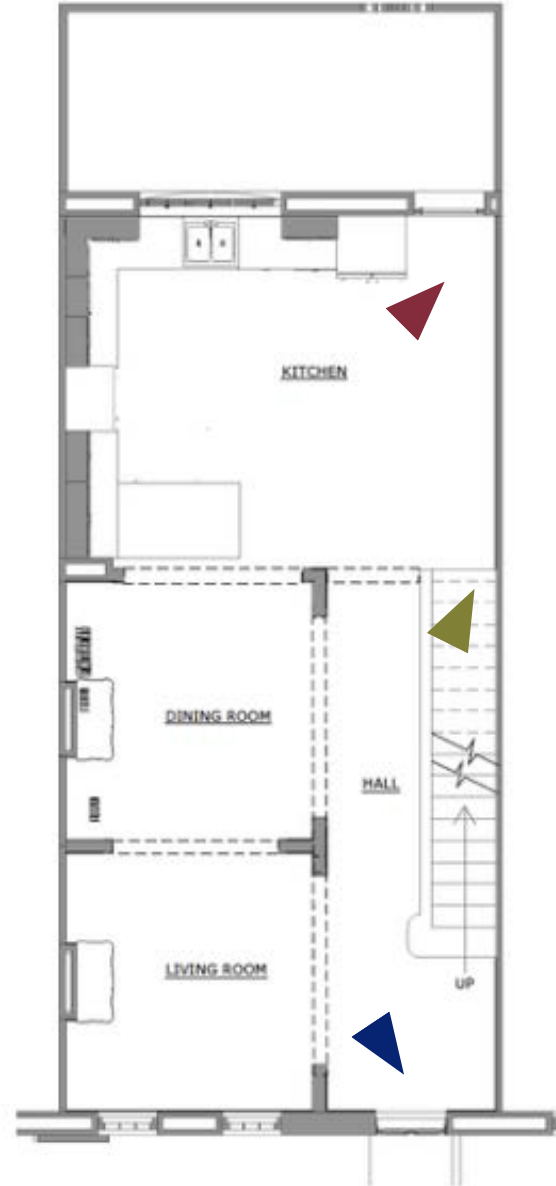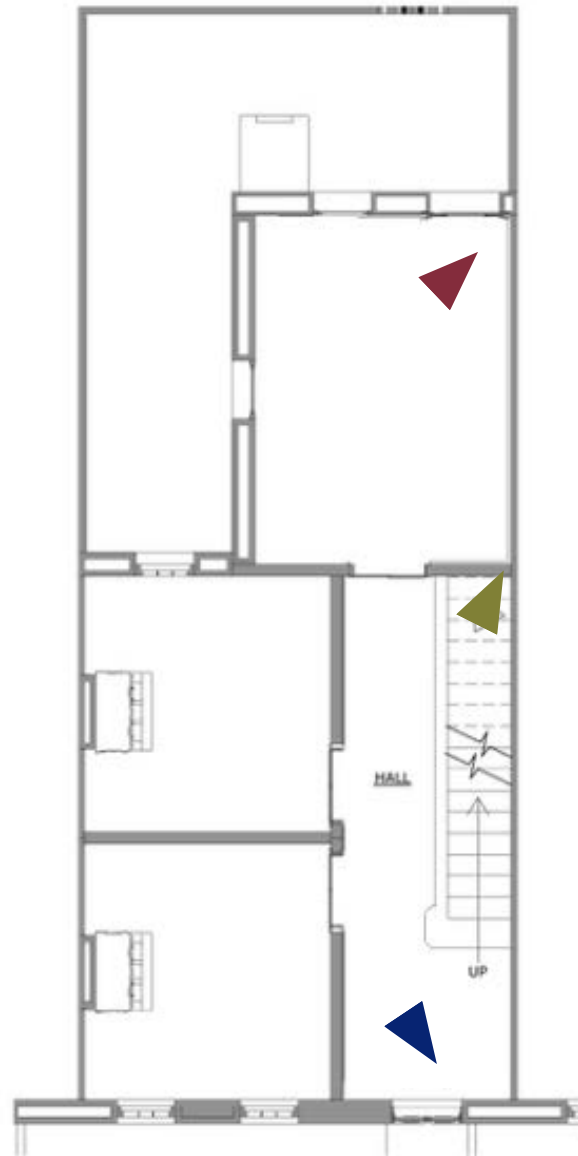

LOCATION SET

1931


WORKING MAN'S PUB

32 BRINKBURN
STREET

WORKING MAN'S PUB (1931)
Look & Feel


JESSICA BURNAM



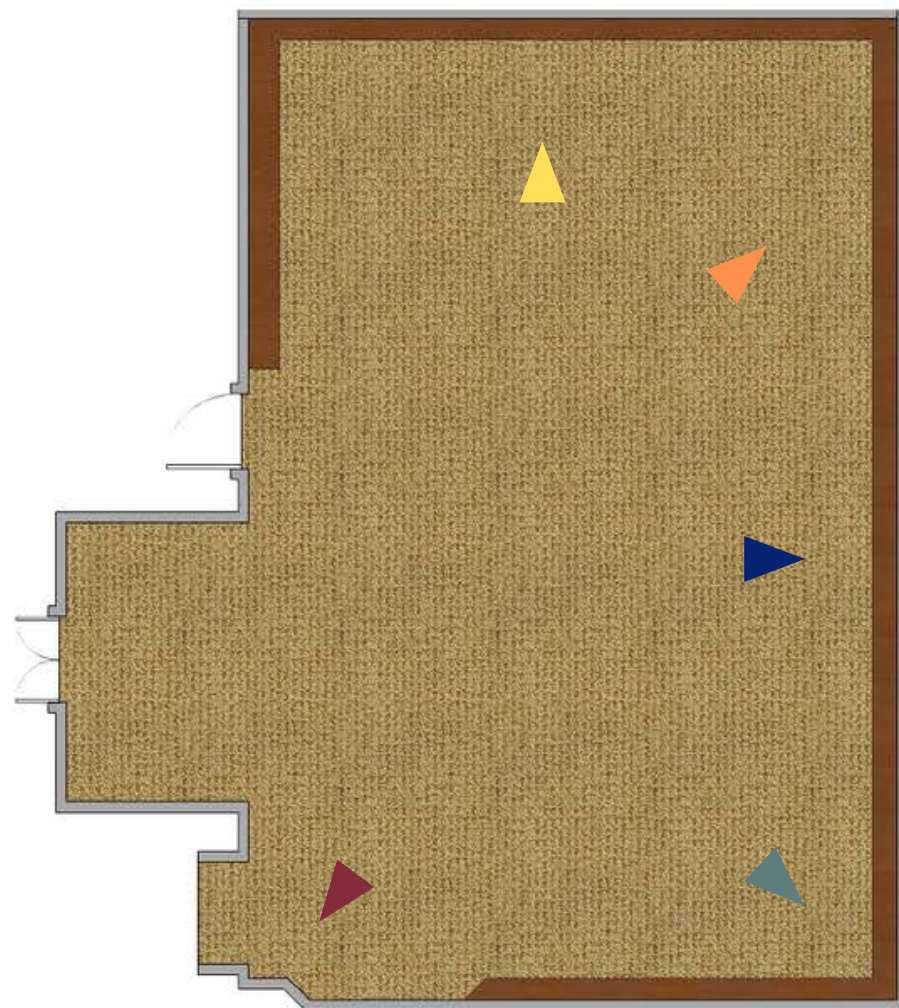


Key Plan
Scale: 1/4" = 1'-0"



 32 BRINKBURN ST. Production Designer: Jessica Burnam		SET # 3
SET NAME	1930 WORKING MAN'S PUB	SCALE 1/4" = 1'-0"
DRAWING TITLE	KEY PLAN	SHEET # 1
LOCATION / STAGE	AHAMANSON ROOM - AFI LIBRARY	OF 1
DRAWN BY	JESSICA BURNAM	
APPROVED	DATE 5/8/23	

VFX Strategy

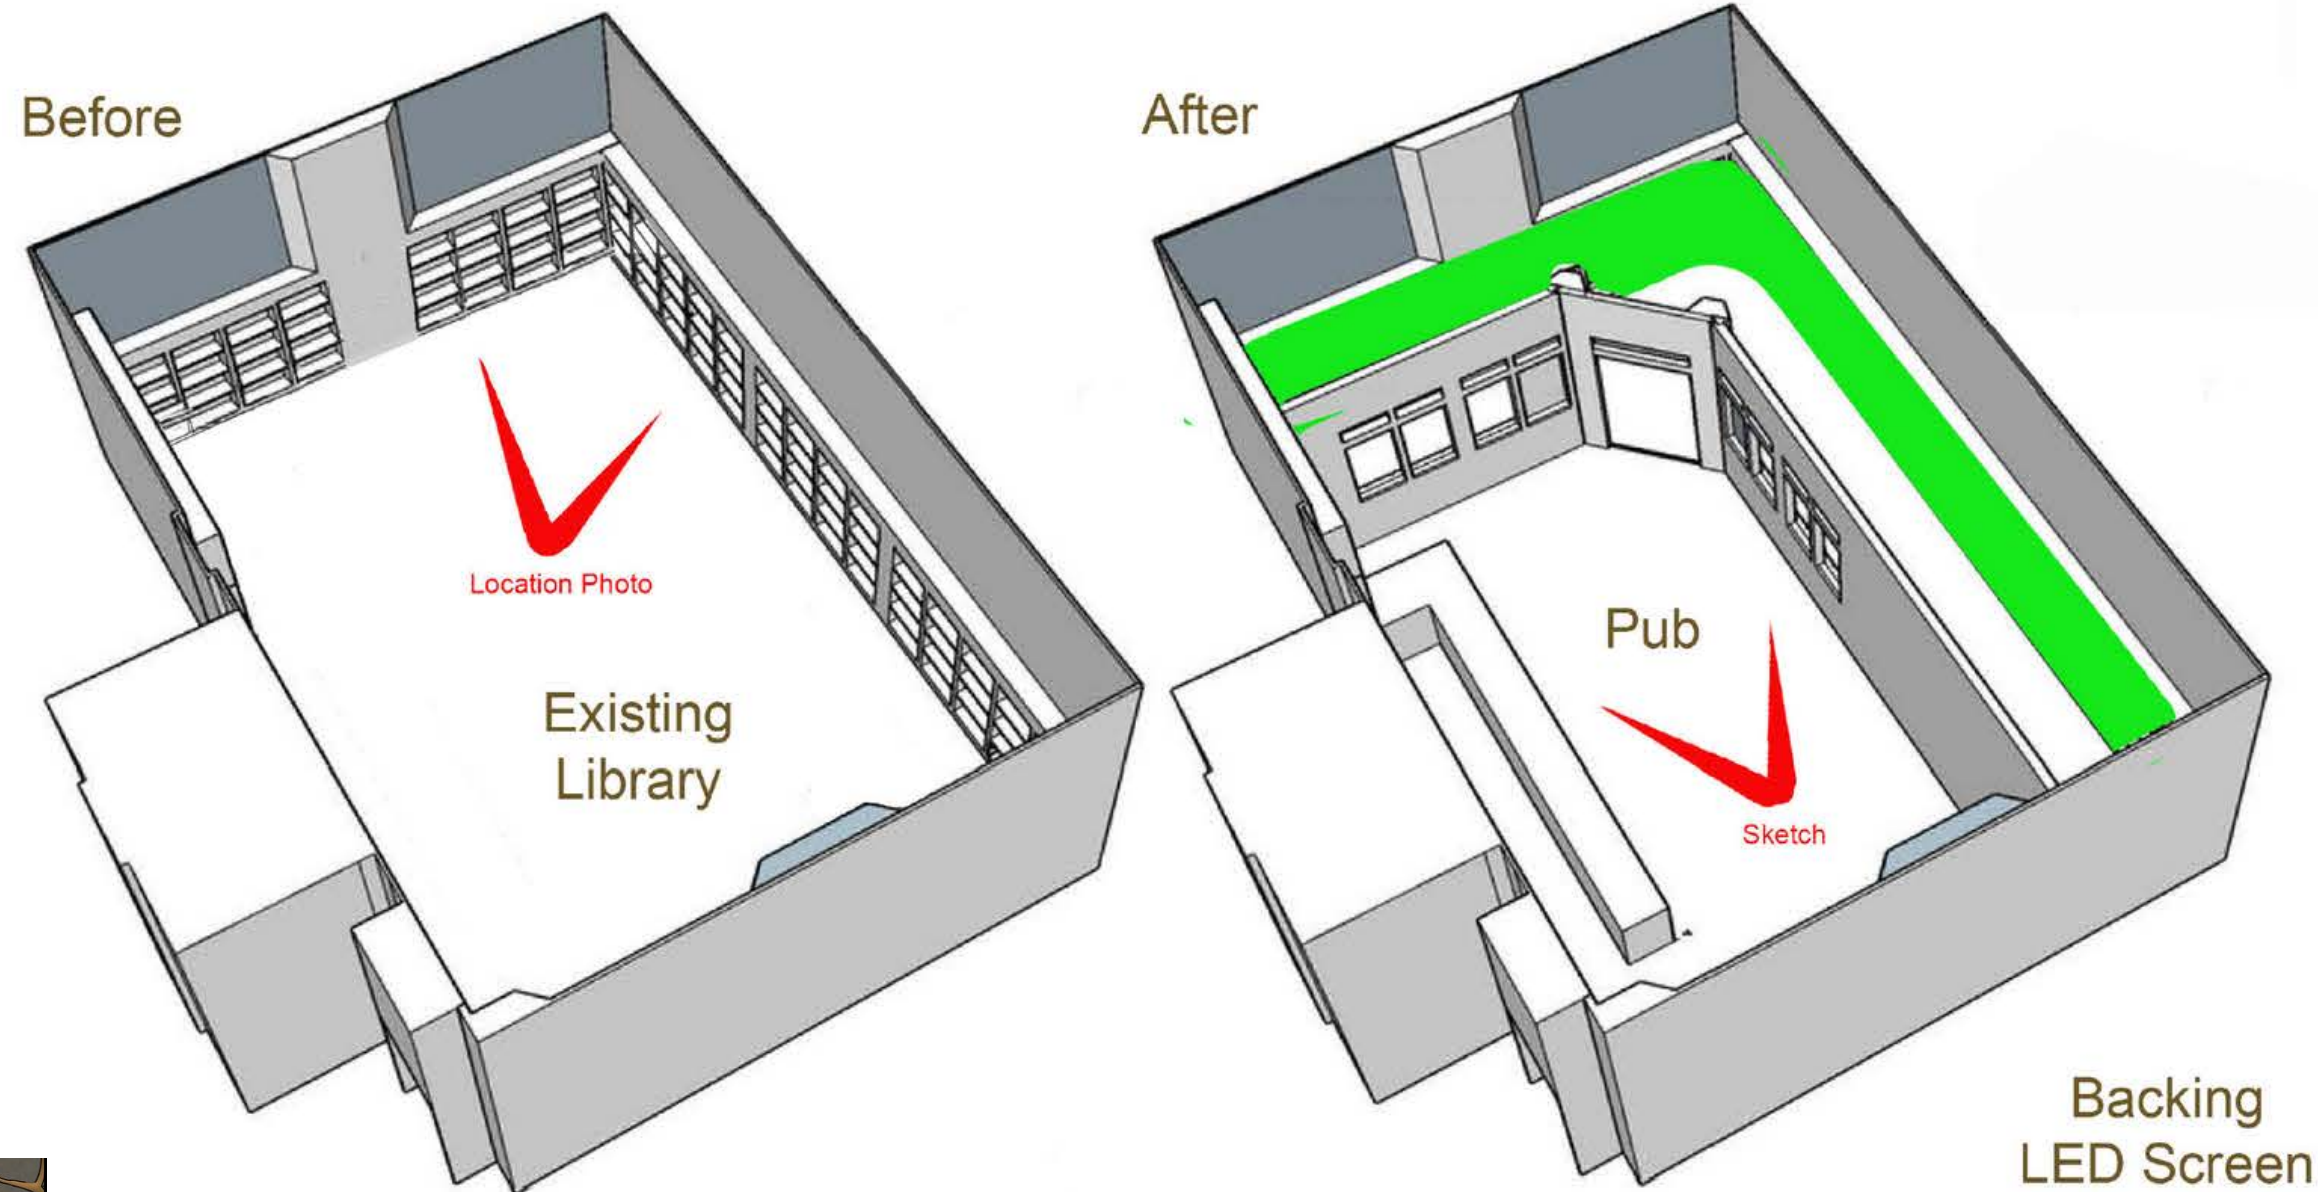


Location Photo




View from Model and Sketch



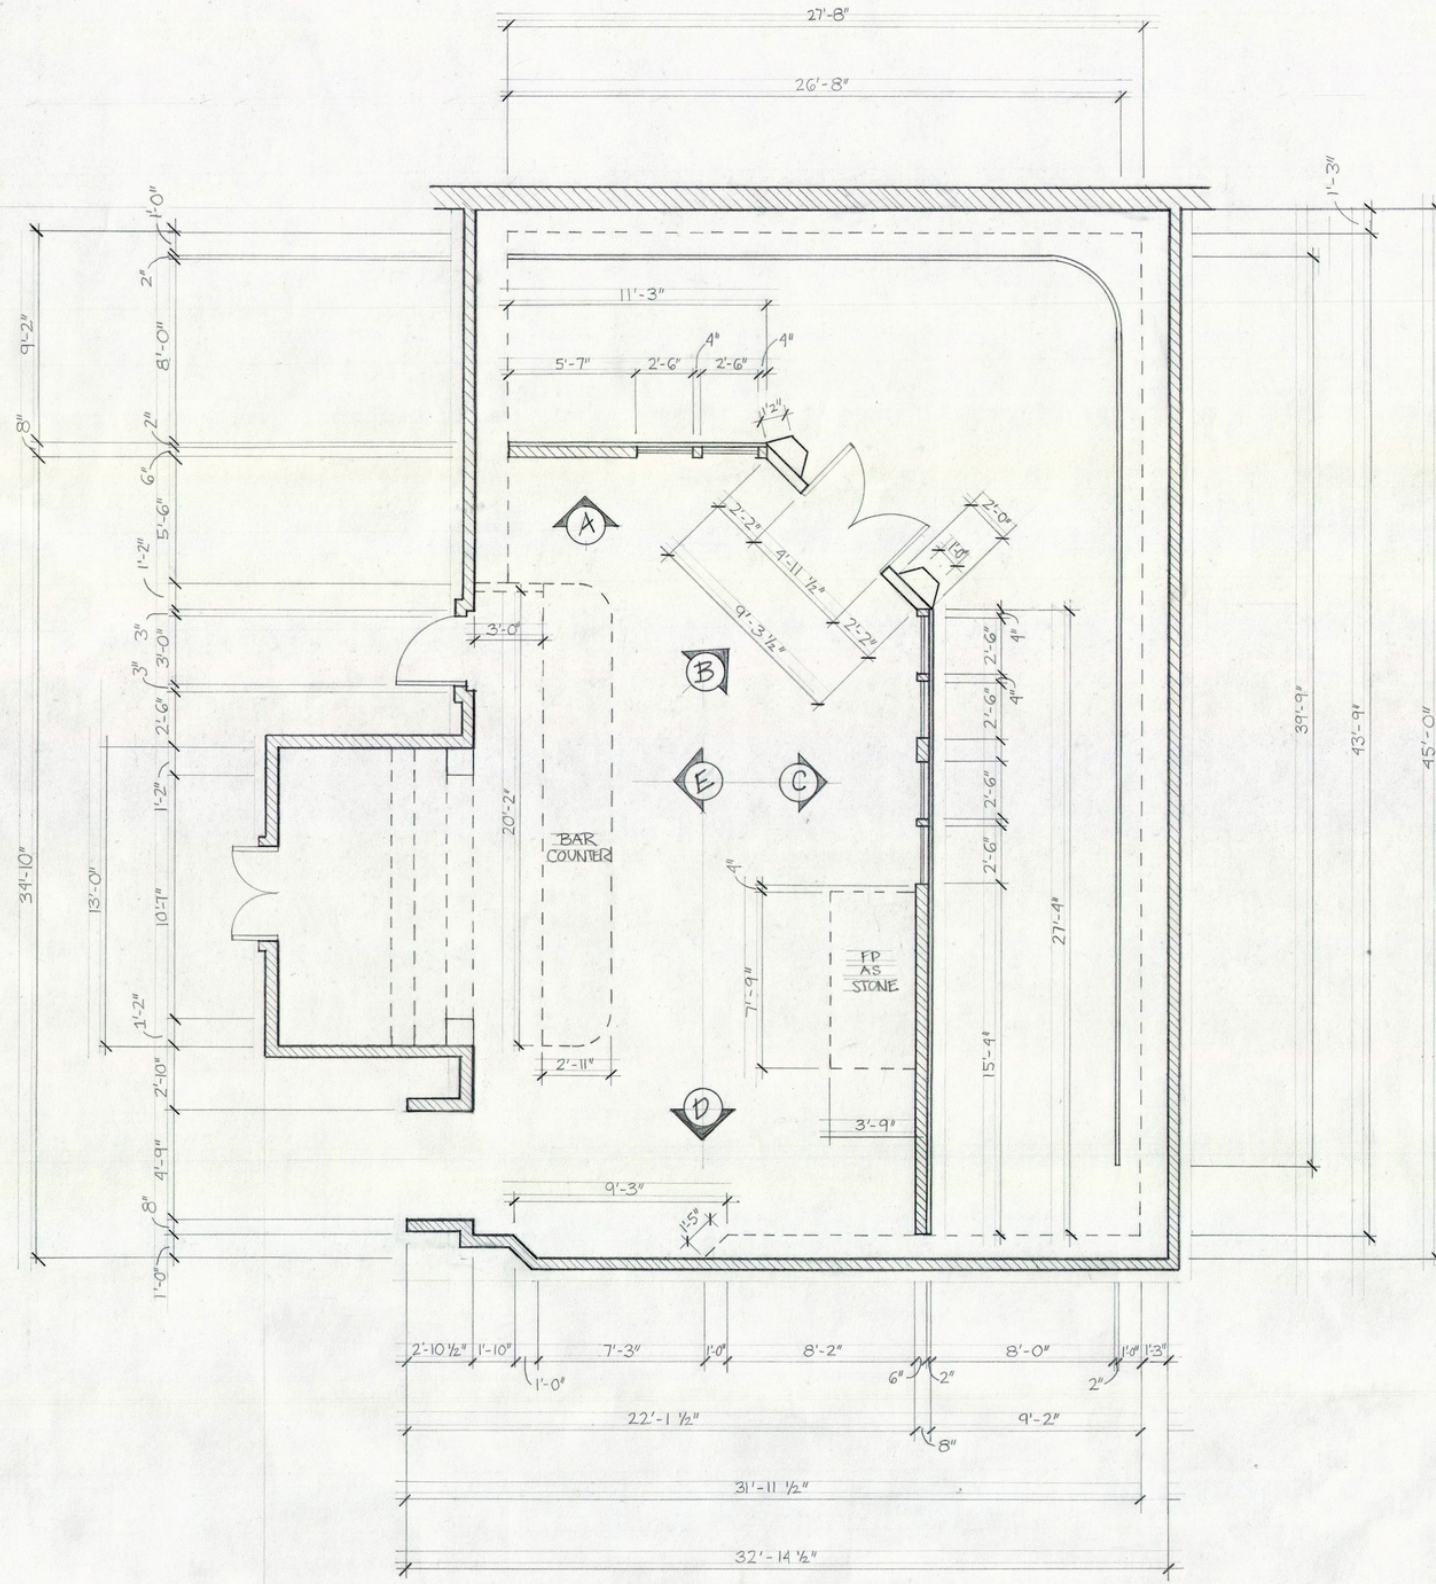

FLOOR PLAN
SCALE: 1/4" = 1'-0"

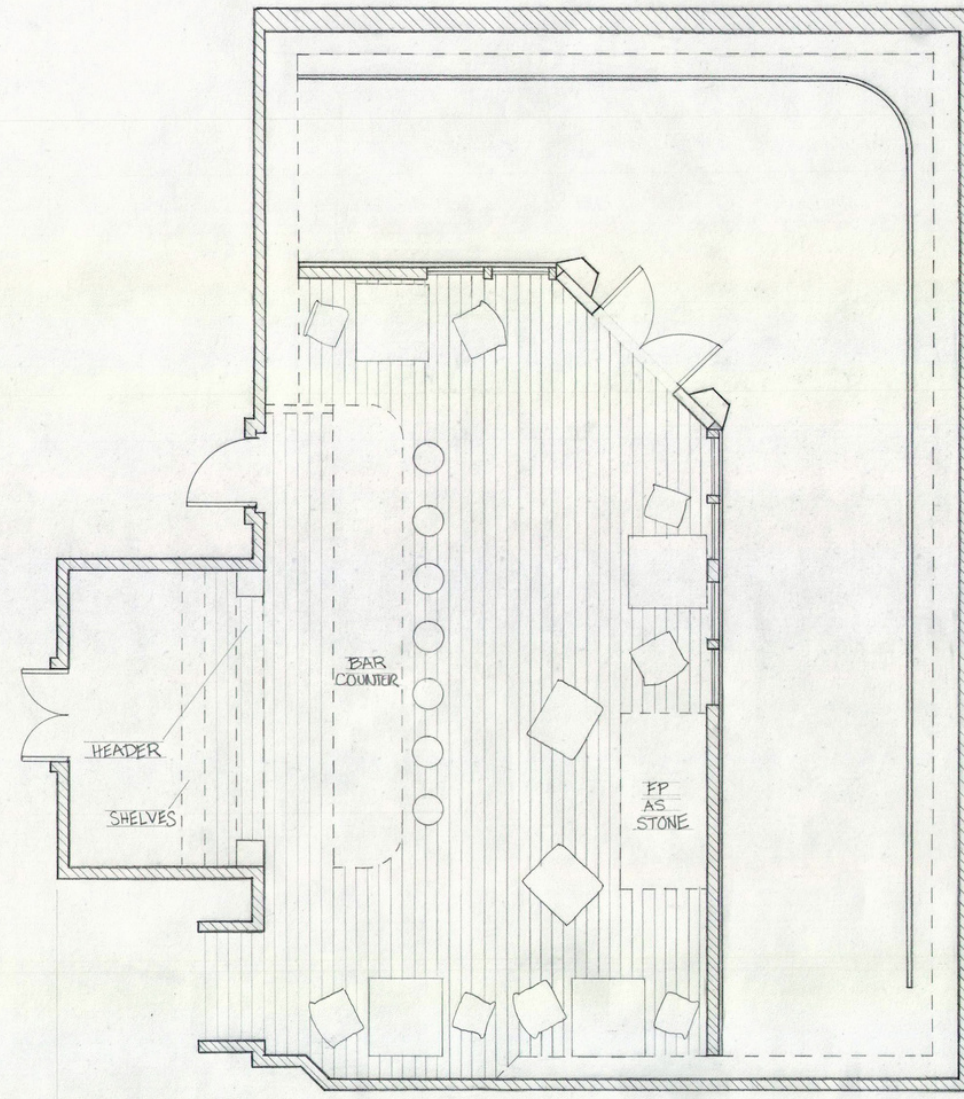


SET DRESSING PLAN
SCALE: 1/4" = 1'-0"


32 BRINKBURN ST.		Production Designer: Jessica Burnam	
SET NAME	1930 PUB	SET #	3
DRAWING TITLE	FLOOR PLAN & SET DRESSING PLAN	SCALE	1/4" = 1'-0"
LOCATION / STAGE	ON LOCATION	SHEET #	1
DRAWN BY	JESSICA BURNAM	OF	2
APPROVED	DATE: 5/8/23		



A Elevation
Scale: 1/4" = 1'-0"

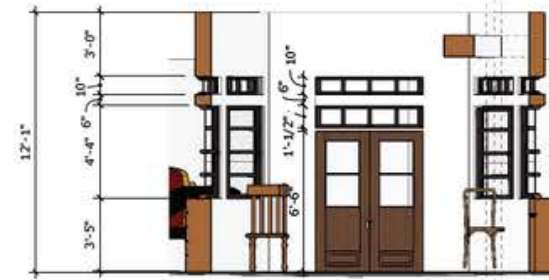


B Elevation
Scale: 1/4" = 1'-0"

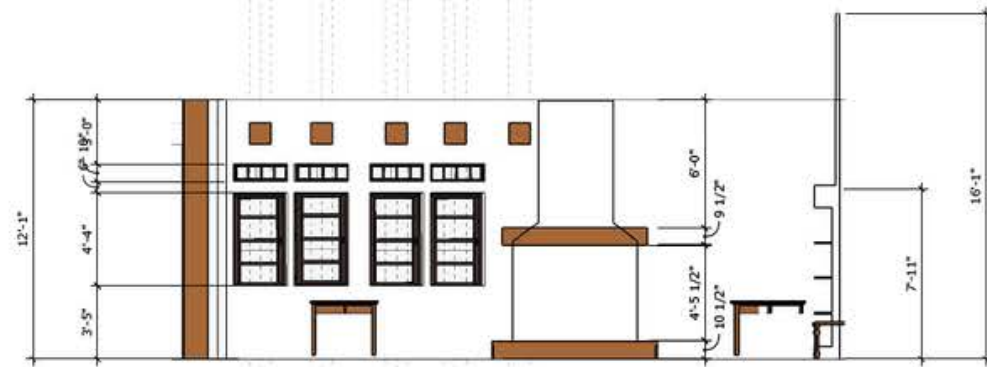


C Elevation
Scale: 1/4" = 1'-0"



D Elevation
Scale: 1/4" = 1'-0"

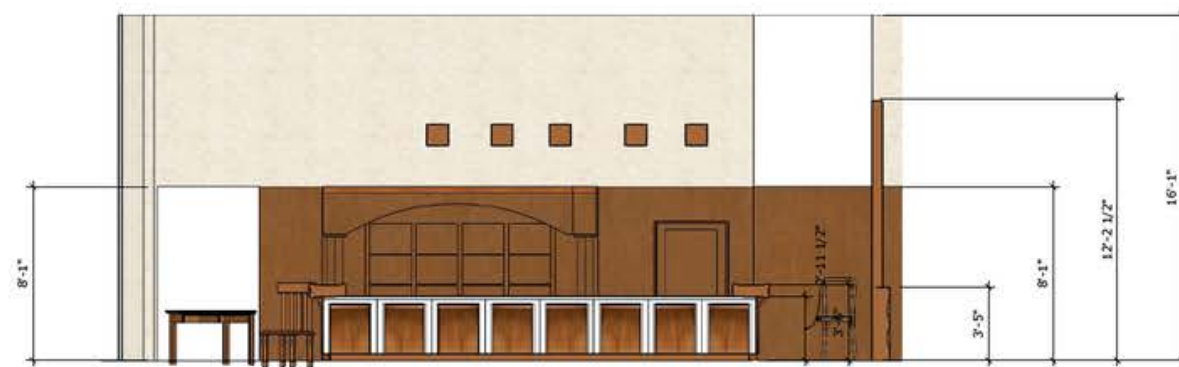

E Elevation
Scale: 1/4" = 1'-0"

 32 BRINKBURN ST. Production Designer: Jessica Burnam		SET #	3
SET NAME	1930 WORKING MAN'S PUB	SCALE	1/4" = 1'-0"
DRAWING TITLE	FLOOR PLAN & SET DRESSING PLAN	SHEET #	2
LOCATION / STAGE	AHMANSON ROOM - AFI LIBRARY	OF	2
DRAWN BY	JESSICA BURNAM	DATE	5/8/23
APPROVED			

32 BRINKBURN
STREET

WORKING MAN'S PUB (1931)
Arrival Sequence

JESSICA BURNAM



32 BRINKBURN
STREET

WORKING MAN'S PUB (1931)
Perspective Sketch with Lighting

JESSICA BURNAM



JESSICA BURNAM



THANK YOU

Jessica Burnam
32 Brinkburn Street